



US Army Corps
of Engineers
Buffalo District
1776 Niagara Street
Buffalo, New York 14207-3199

Notice to Navigation Interests

L08 – 28	July 11, 2008
Notice No.	Date
Waterway	




LRB-TD-ONS

Lake Ontario, New York


Condition of Federal Navigation Channel Wilson Harbor, Wilson, New York

1. Condition surveys performed within the Federal navigation Channel at Wilson Harbor, New York during the month of May 2008 indicates shoaling has reduced depths to those shown on the attached standard tabular form and channel condition drawing.
2. Soundings are in feet and referred to Low Water Datum (LWD) 243.3 feet above Mean Water Level (MWL) at Rimouski, Quebec (International Great Lakes Datum 1985).
3. Vessel operators are advised to use caution when navigating in this area.
4. Copies of the sounding prints for Wilson Harbor consisting of (1) sheet, 08S-WIL-1/1, at a cost of \$2.50 per sheet will be furnished upon receipt of a check in the full amount made payable to: United States Army Engineer District, Buffalo. Requests should be addressed to: District Commander, U.S. Army Engineer District, Buffalo, ATTN: NY/PA O&M Office, 1776 Niagara Street, Buffalo, New York 14207, requesting exact number or copies of sheets by file number. A point of contact and phone number must be indicated to facilitate response to the request. To download the same information and other related materials at no cost, simply point your web browsers to <http://www.lrb.usace.army.mil/WhoWeAre/WaterMgmt/survey/survey.html> click on the year and then locate the harbor on the table of harbors.
5. Buffalo District's point of contact in reference to the exact number of sheets, file number, and the availability of any later information pertaining to the area is Mr. Kelly L. Maccarone, Chief of the Survey Section, Buffalo District, and may be contacted by phone at 716-879-4285.

RAYMOND N. LEWIS
Chief, NY/PA Operations and
Maintenance Office

REPORT OF CHANNEL CONDITIONS (FOR CHANNELS LESS THAN 400 FEET WIDE) (ER-1330-2-316)					PAGE 2 OF 4 PAGES		
					DATE JULY 11, 2008		
TO: ACCOMPANY LOCAL NOTICE TO NAVIGATION INTERESTS, DATED				FROM: U.S. ARMY CORPS OF ENGINEERS, BUFFALO DISTRICT 1776 NIAGARA STREET, BUFFALO, NY 14207-3199 (716) 879-4292 FAX (716) 879-4356			
RIVER/HARBOR NAME AND STATE WILSON HARBOR, NEW YORK					MINIMUM DEPTHS IN CHANNEL ENTERING FROM SEAWARD		
NAME OF CHANNEL	DATE OF SURVEY	AUTHORIZED PROJECT			LEFT OUTSIDE QUARTER (feet)	MIDDLE HALF (feet)	RIGHT OUTSIDE QUARTER (feet)
		WIDTH (feet)	LENGTH (feet)	DEPTH (feet)			
(A) LAKE APPROACH AND ENTRANCE CHANNEL.	MAY 2008	230-180	1200 (a)	8	5.1	5.1	5.8
(B) LOWER TUSCARORA BAY CHANNEL	MAY 2008	100-200	3700 (b)	6	5.1	4.9	3.7
(C) UPPER TUSCARORA BAY CHANNEL	MAY 2008	100-260	3700 (b)	6	4.1	3.4	3.6
							

REMARKS: (a) LENGTH VARIES DEPENDING ON THE LOCATION OF THE 8 FOOT CONTOUR IN LAKE ONTARIO.
(b) IRREGULARLY SHAPED

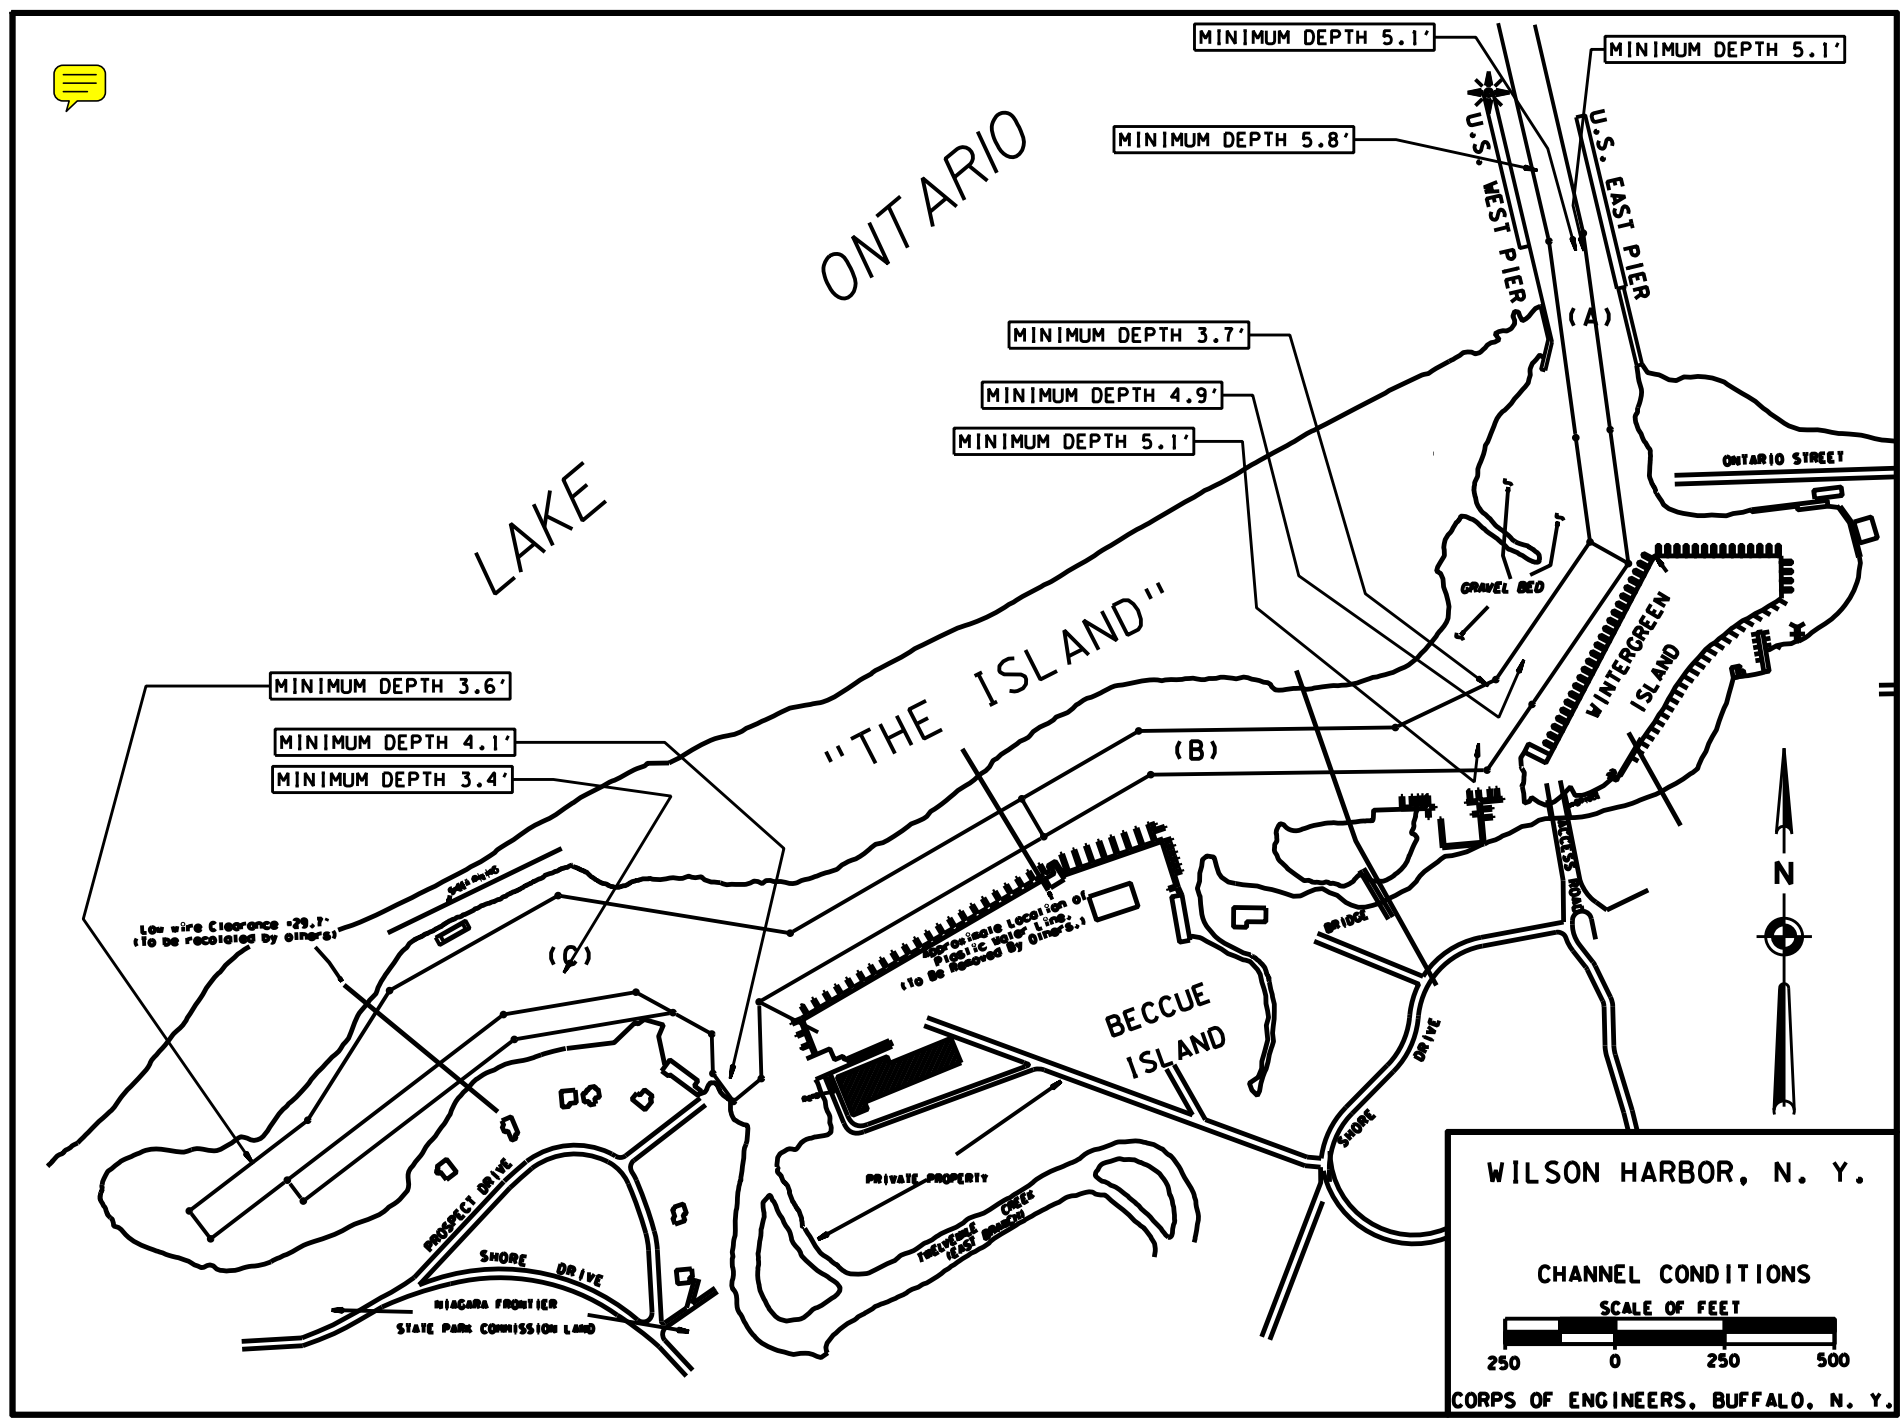

LEGEND

	DEPTHS 2.0' OR MORE ABOVE PROJECT DEPTH
	DEPTHS 1.1' TO 2.0' ABOVE PROJECT DEPTH
	DEPTHS 0.1' TO 1.0' ABOVE PROJECT DEPTH
	DEPTHS AT OR BELOW PROJECT DEPTH



ONTARIO

LAKE

"THE ISLAND"

BECCUE ISLAND

WILSON HARBOR, N. Y.

CHANNEL CONDITIONS

SCALE OF FEET

250 0 250 500

CORPS OF ENGINEERS, BUFFALO, N. Y.

Low wire Clearance "29.7"
to be recleared by others

PROSPECT DRIVE
SHORE DRIVE
NIAGARA FRONTIER
STATE PARK COMMISSION LAND

PRIVATE PROPERTY

TRUCKS
TRUCKS
TRUCKS

GRAVEL BED

WINTERGREEN ISLAND

ONTARIO STREET

